



ULICE ANDĚLOVA - PŘÍČNÉ ŘEZY km 0,000 - 0,190


0.000000

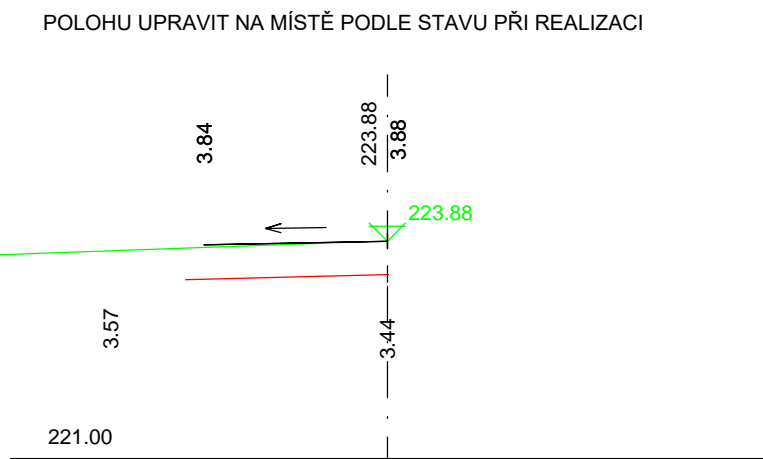


0.037730

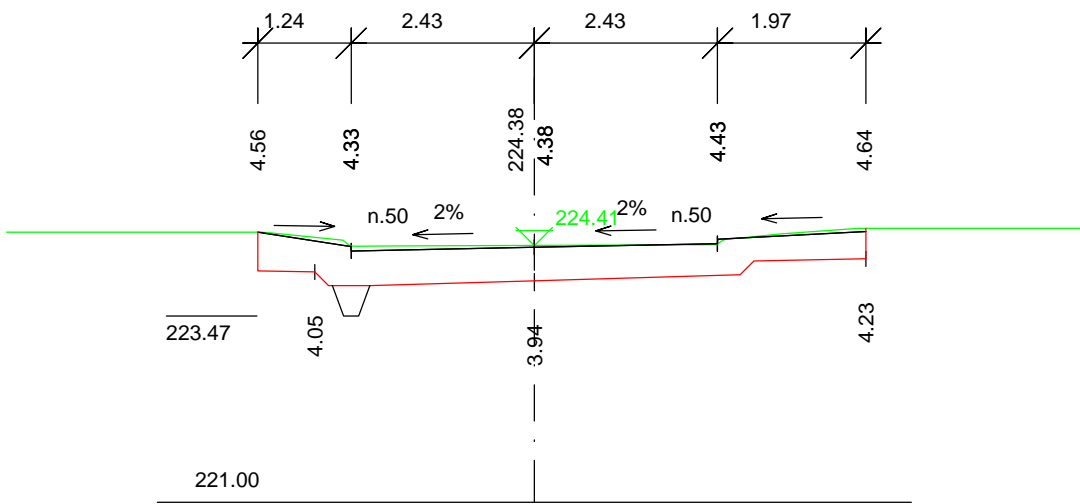


0.080780

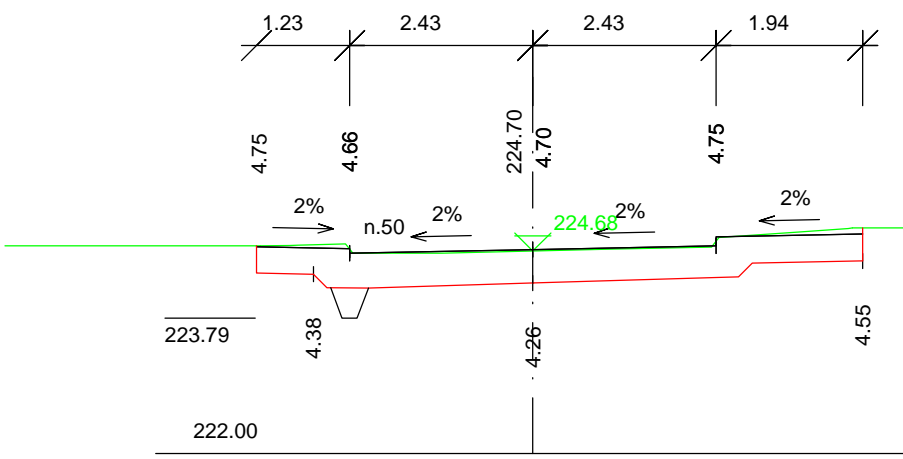


0.130000

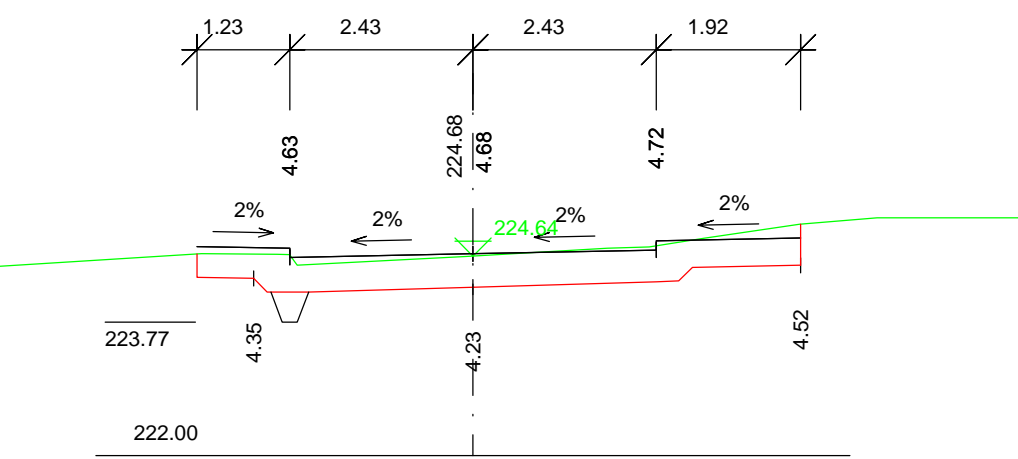


0.160000

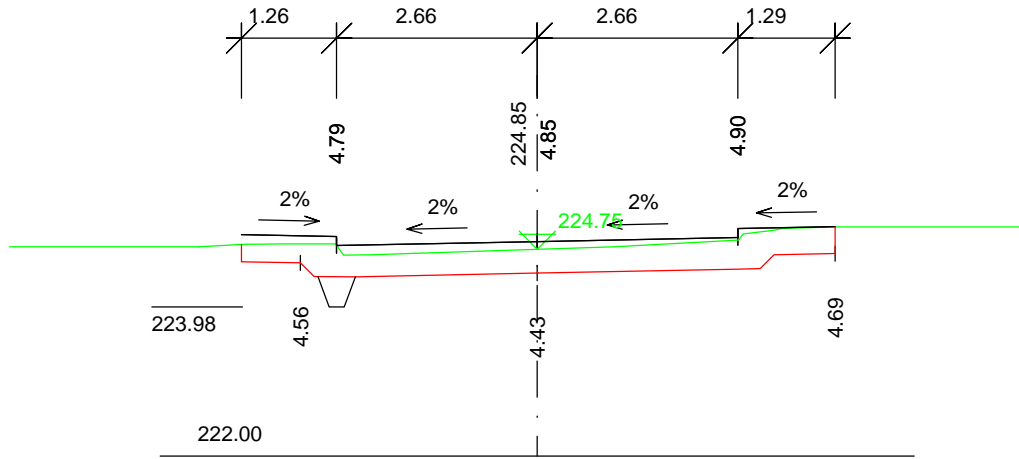


0.010000

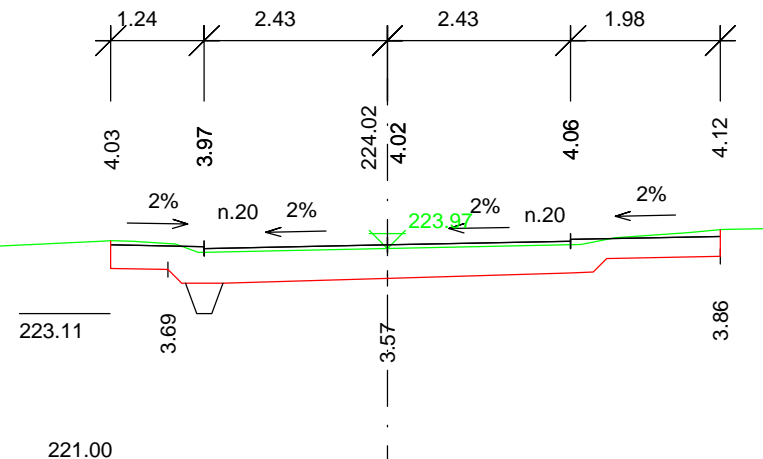


0.044940

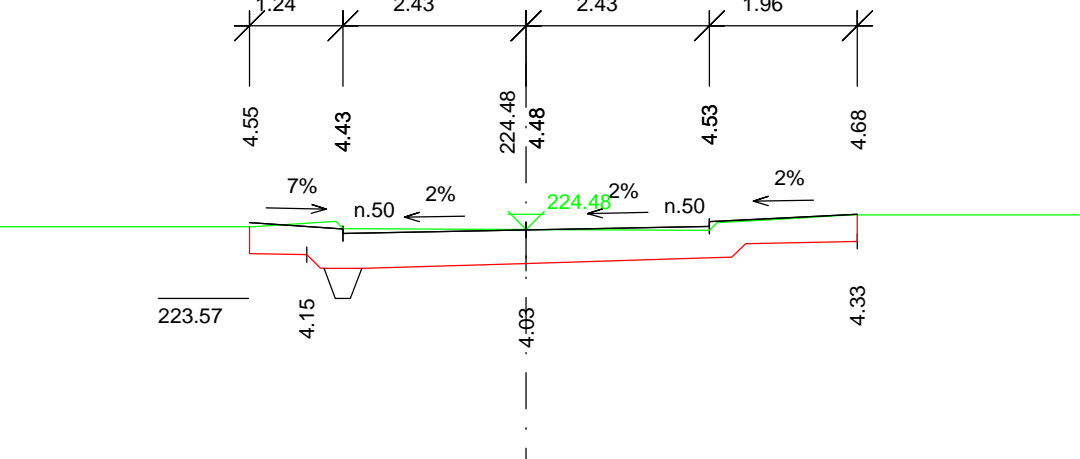


0.090970

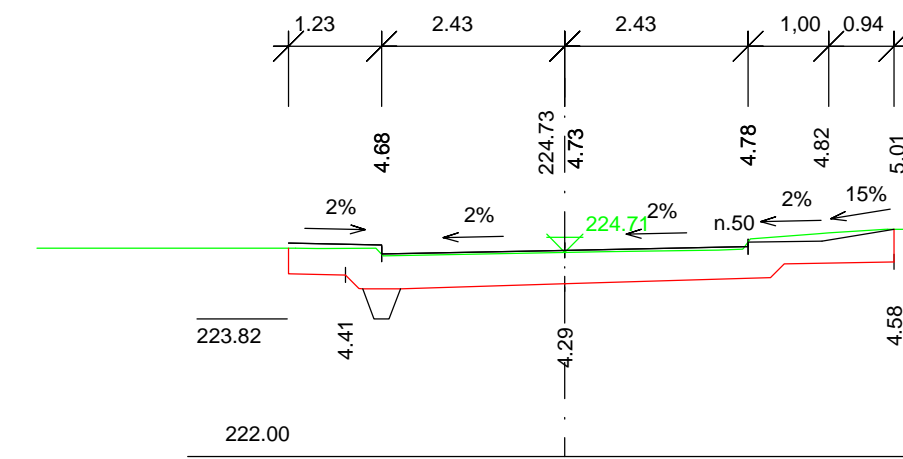


0.133330

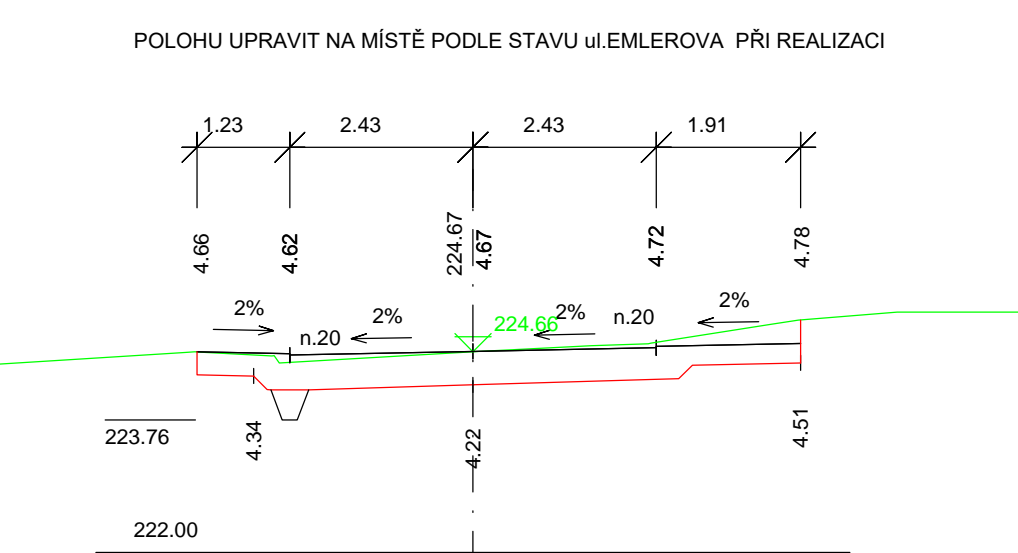


0.170560

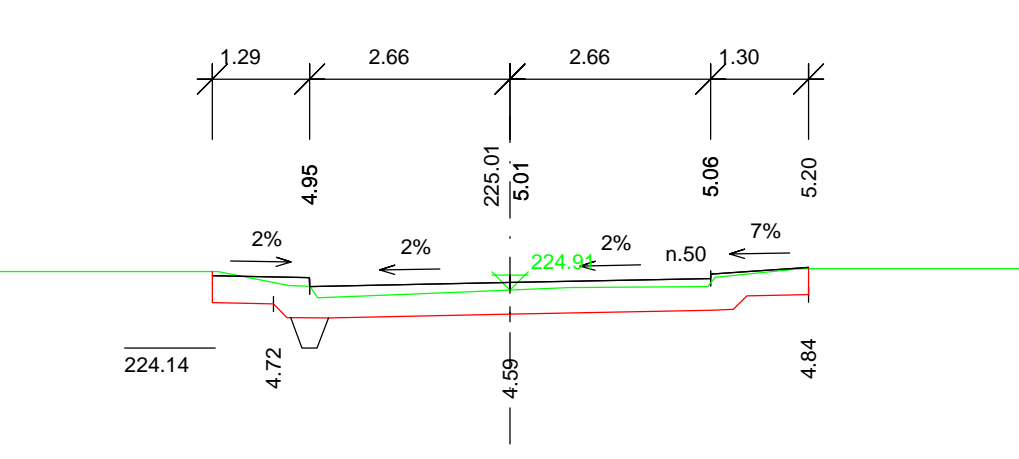


0.013280

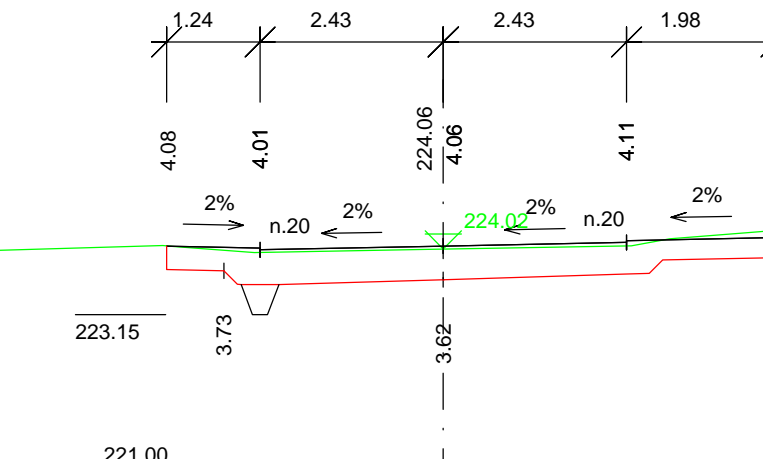


0.050000

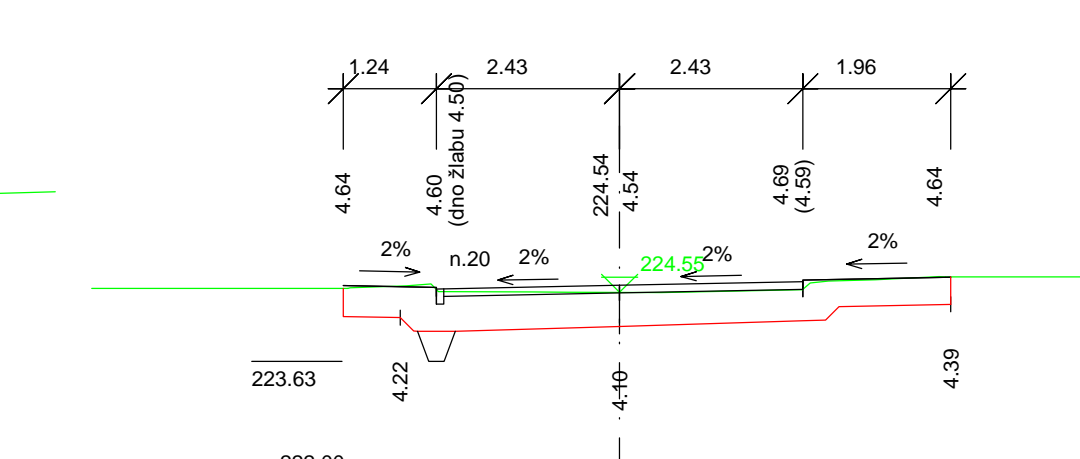


0.099860

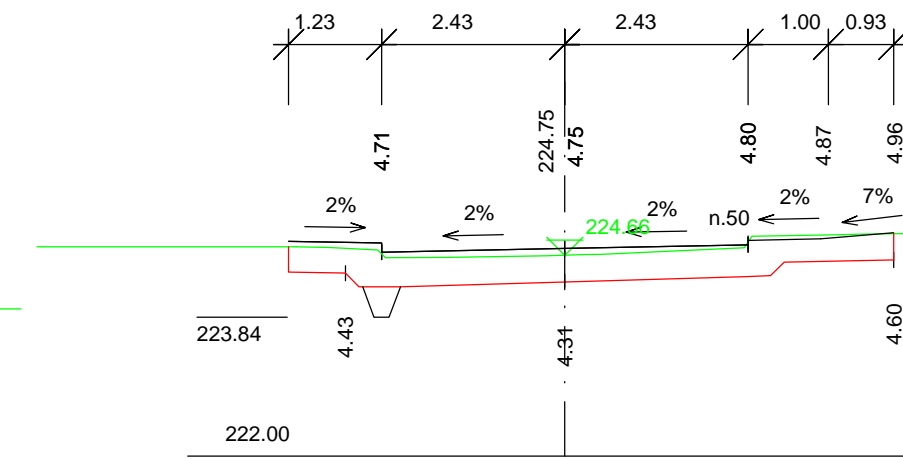


0.144720

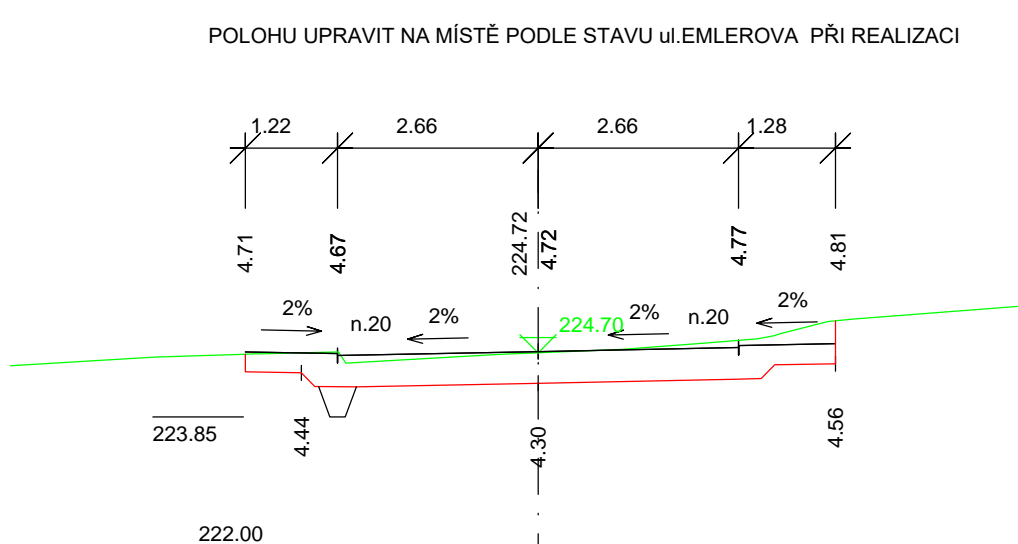


0.175880

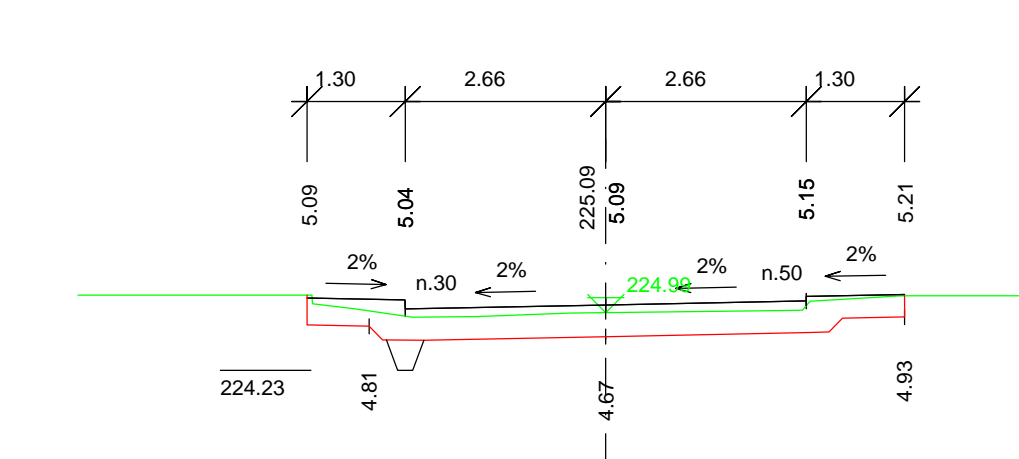


0.020000

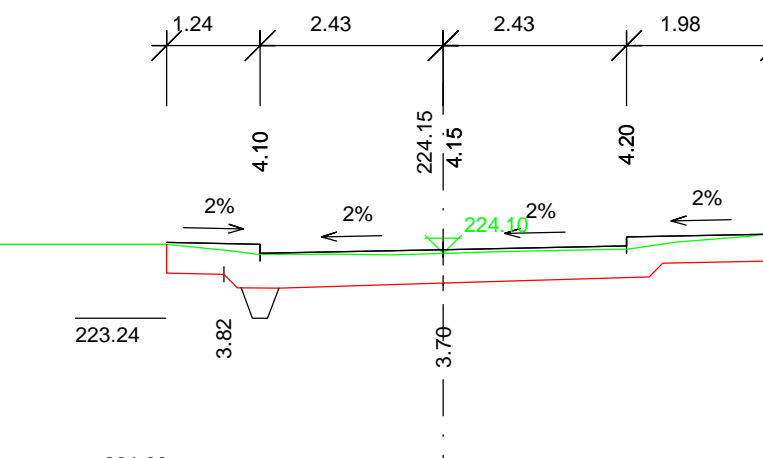


0.060000

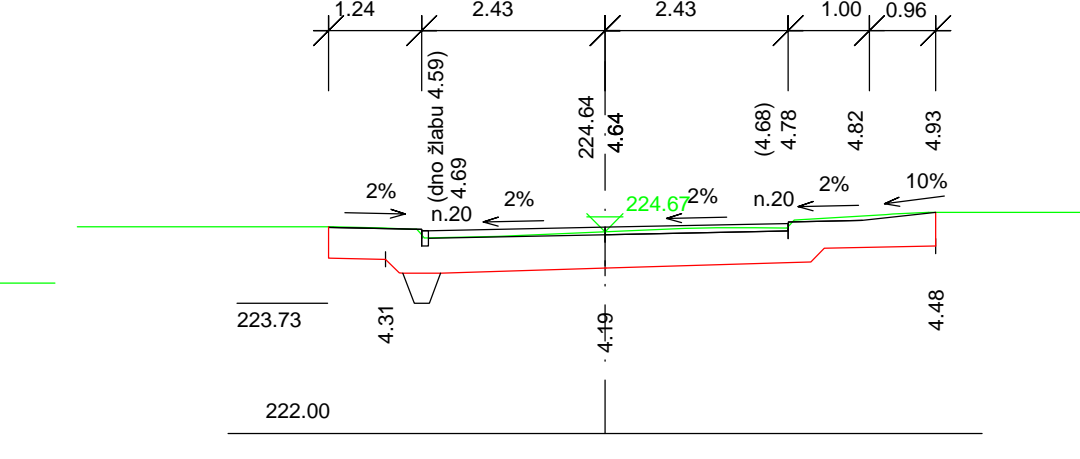


0.107740

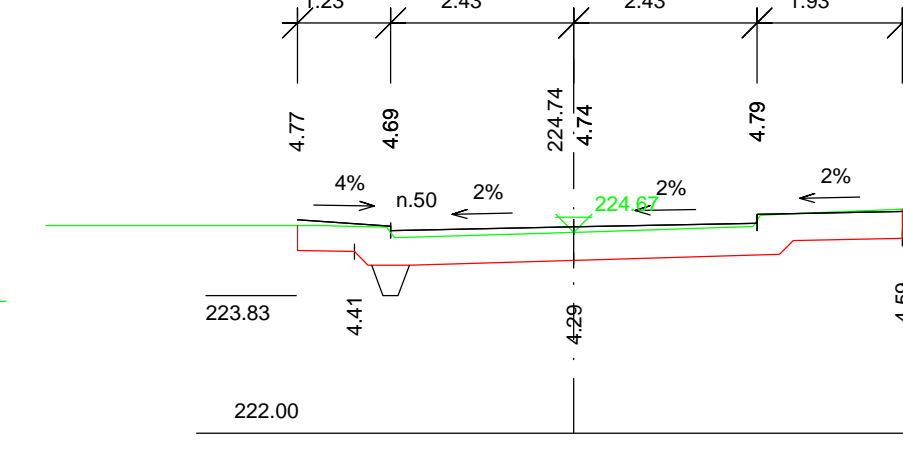


0.149530

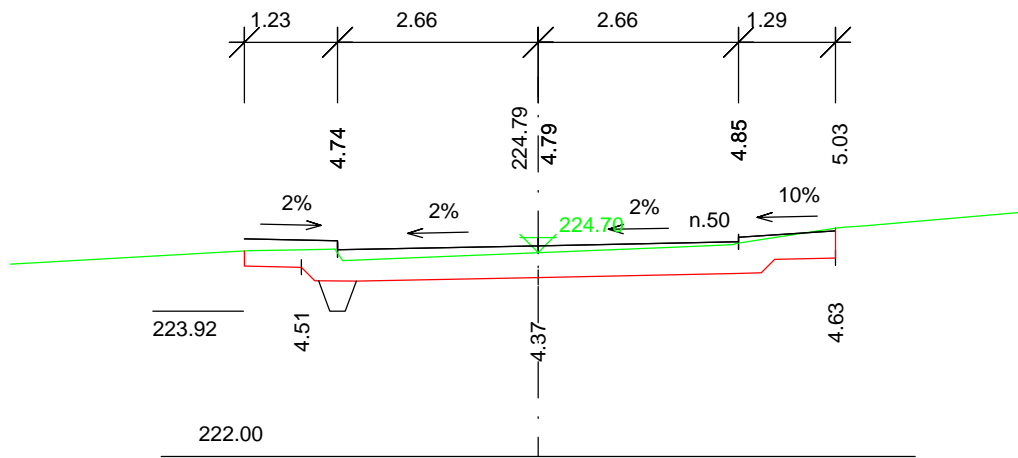


0.190000

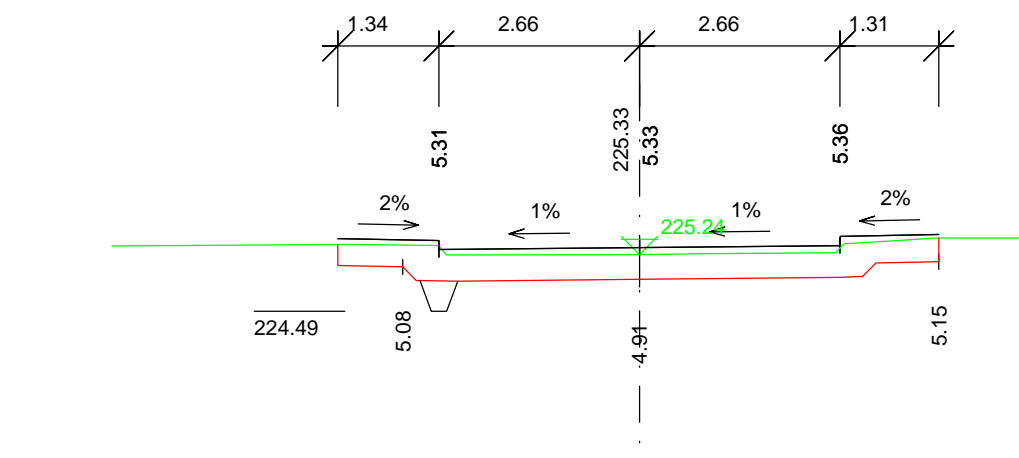


0.030000

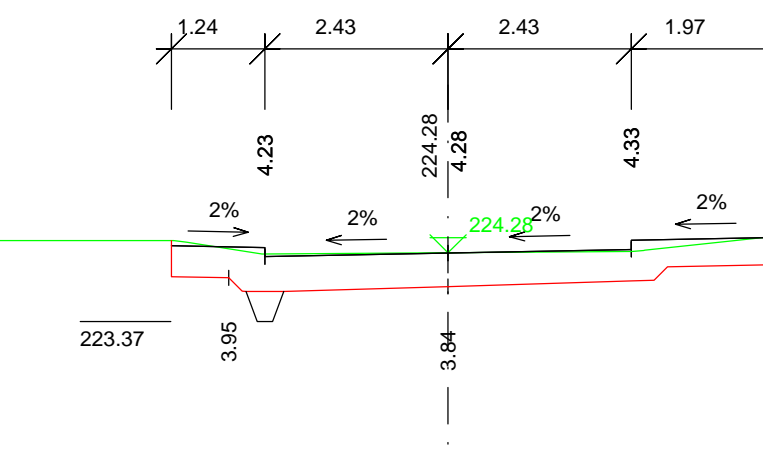


0.070000

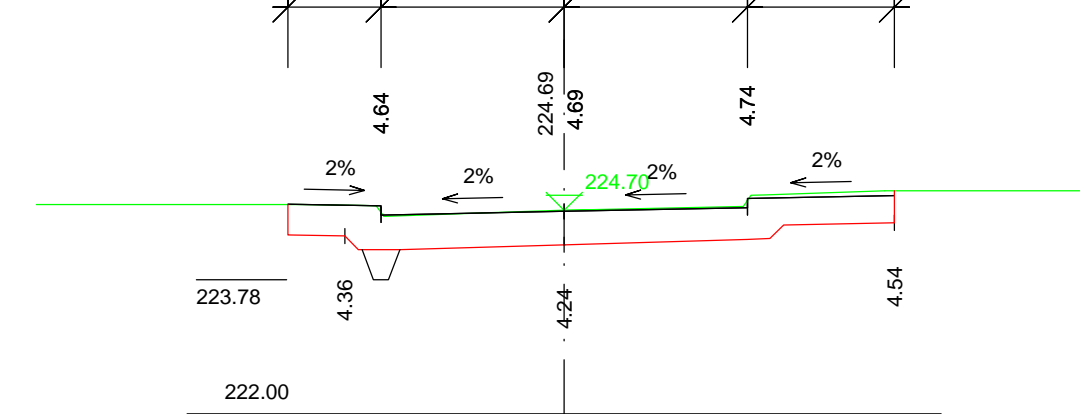


0.110000

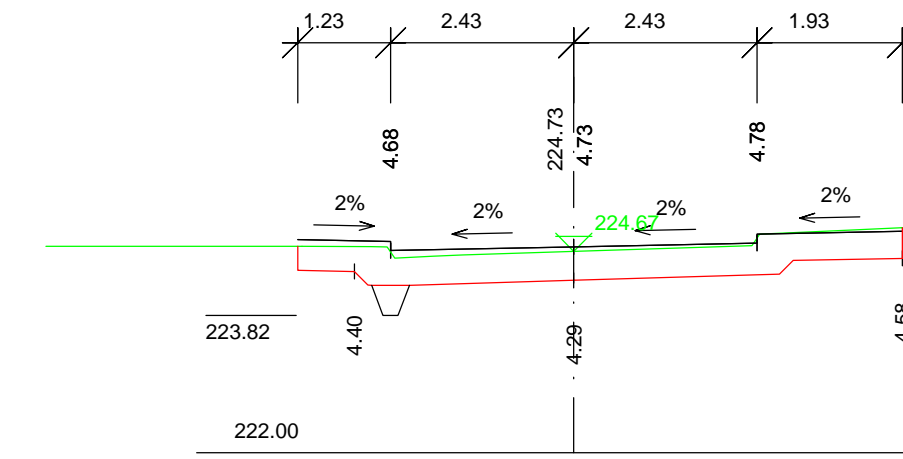


0.155490

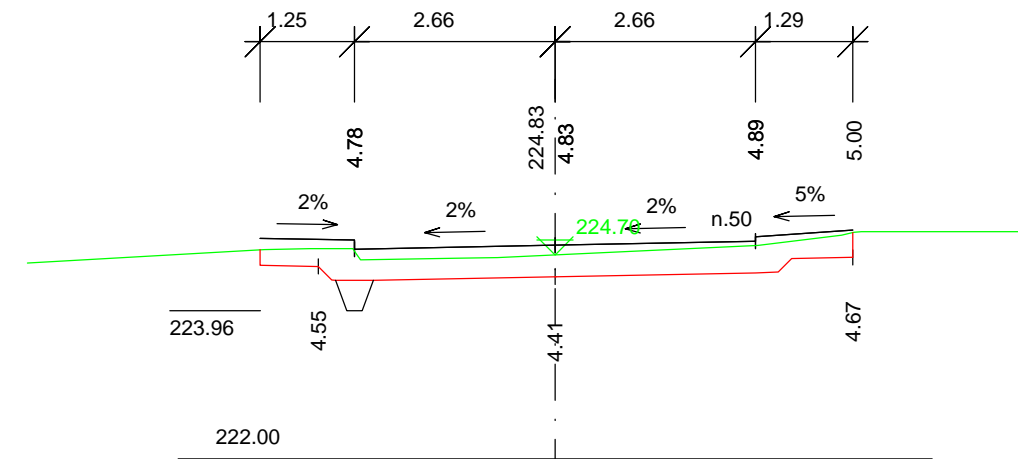

0.080000

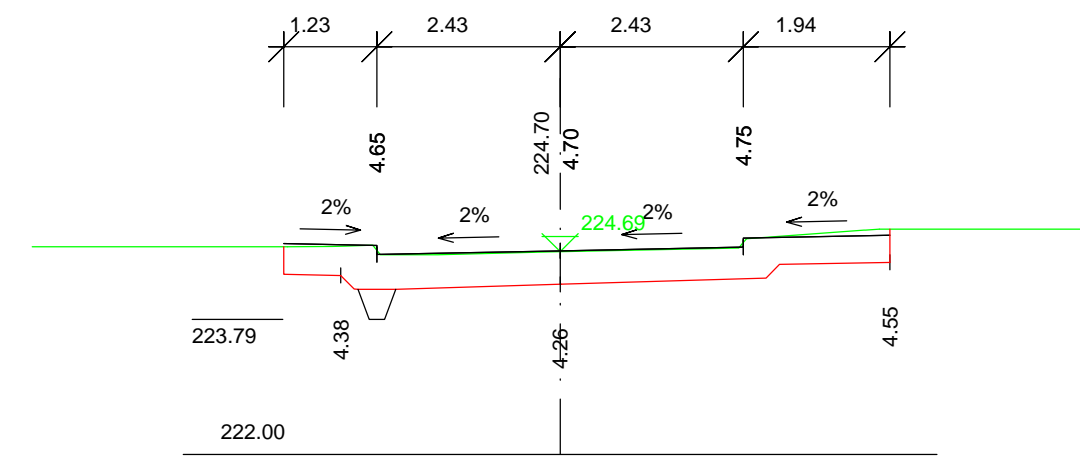

0.120000

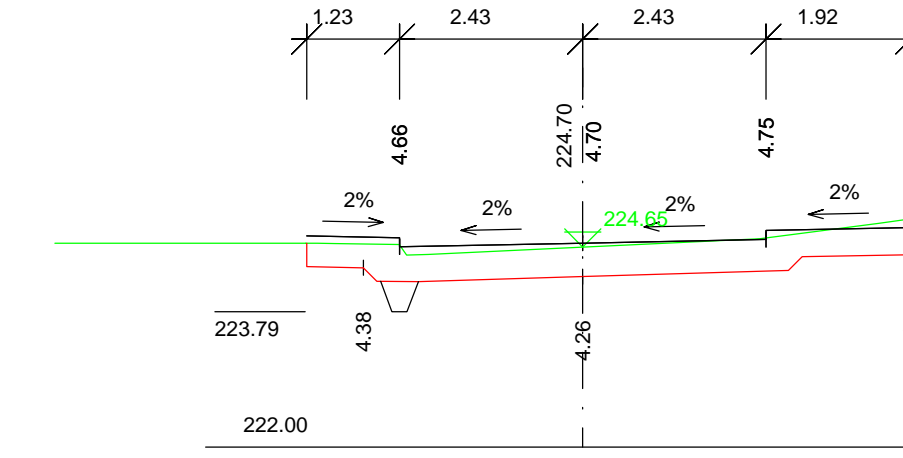

OBNOVA KOMUNIKACE, CHODNÍKŮ A OBRUBNÍKŮ V ULICI ANDĚLOVA, PRAHA-MODŘANY

DOKUMENTACE PRO ZADÁNÍ STAVBY ZHOTOVITELI

| | | | |
|---|---|------------------------|----------------|
| GP: | LUCIDA s.r.o. <small>PRŮMYŠLE A VÝVOJ MAŘEČSKÉHO ŠTĚPÁNKOVA 4 150 001 PRAHA 15</small> | | |
| | VRV-HIP: Ing. Josef STANKO ODP.PROJEKTANT: Ing. Josef STANKO VYPRACOVAL: Tadeáš STANKO PROFESE: komunikace ZAK. ČÍSLO: 7563-5 | | |
| INVESTOR: městská část Praha 12 - LOKALITA: ulice Andělova Přisková ulice, Praha - Modřany Modřany | | DATUM: 15.9.2018 | MĚŘÍTKO: 1:100 |
| OBSAH: SO 100-KOMUNIKACE A CHODNÍKY CHARAKTERISTICKÉ ŘEZY ANDĚLOVA km 0,000-0,190 | | ČÍSLO PRÍLOHY: C.1.7.1 | ČÍSLO PÁŘE: |